


COPYRIGHT © 2019, EAST POINT ENGINEERING, LLC - ALL RIGHTS RESERVED  
 THE DESIGN, DRAWING, OR PRINTING OF THIS DOCUMENT IS THE PROPERTY OF EAST POINT ENGINEERING, LLC. NO PART OF THIS DOCUMENT IS TO BE REPRODUCED OR TRANSMITTED IN ANY FORM OR BY ANY MEANS, ELECTRONIC OR MECHANICAL, INCLUDING PHOTOCOPYING, RECORDING, OR BY ANY INFORMATION STORAGE AND RETRIEVAL SYSTEM, WITHOUT THE WRITTEN PERMISSION OF EAST POINT ENGINEERING, LLC.

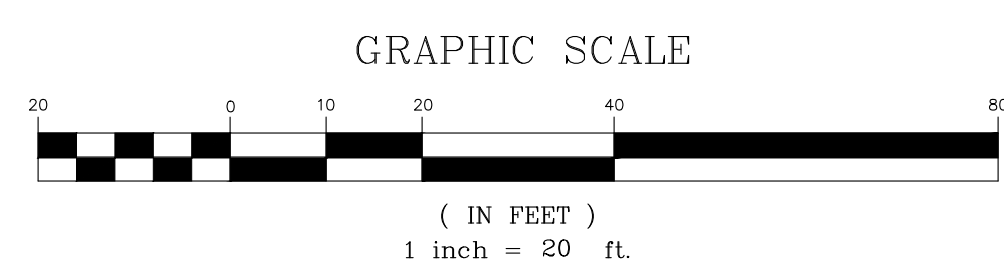

NO.	DATE	DESCRIPTION
<b>SITE PLAN</b> <b>POPEYES / BURGER KING</b> <b>470 U.S. ROUTE 1</b> BLOCK 253, LOTS 11-A, 12-A, 31-A, 32, 33, 34, 35, 36, 37, 38 & 39 TOWNSHIP OF EDISON MIDDLESEX COUNTY, NEW JERSEY TAX MAP SHEET NO. 46		
<b>EAST POINT ENGINEERING, LLC</b> <small>INCORPORATED IN NEW JERSEY AUTH. NO. 246A28168800</small>		11 South Main Street Marlboro, NJ 07746 Tel: 732.577.0180
DATE:	06/01/20	PROJECT NUMBER:
SCALE:	1" = 20'	CHECKED BY:
DATE:	03/14/21	SHEET NO. 4 OF 14
BRENT N. PAPI, JR. N.J. PROFESSIONAL ENGINEER, LICENSE NO. 246E04732700		