



I N T E N T

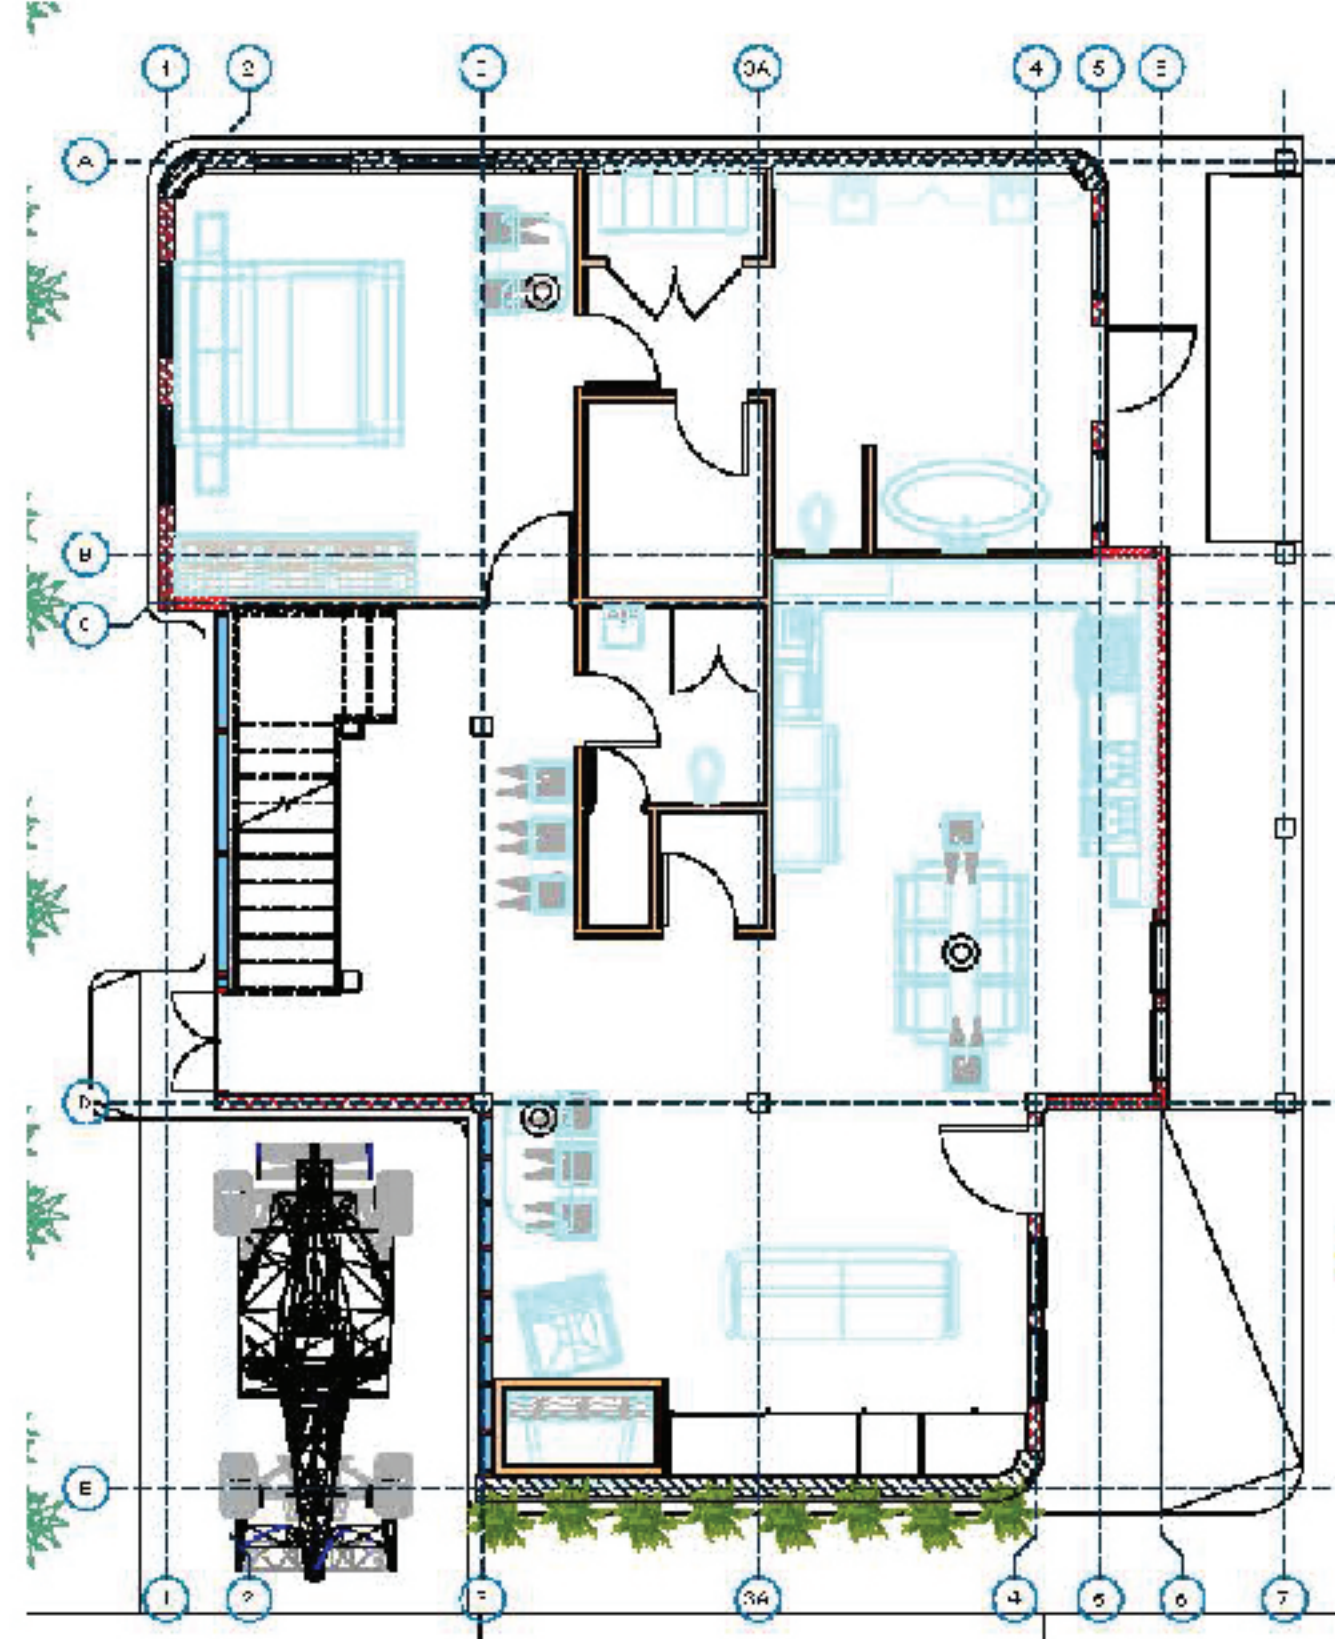

G R O U N D F L O O R

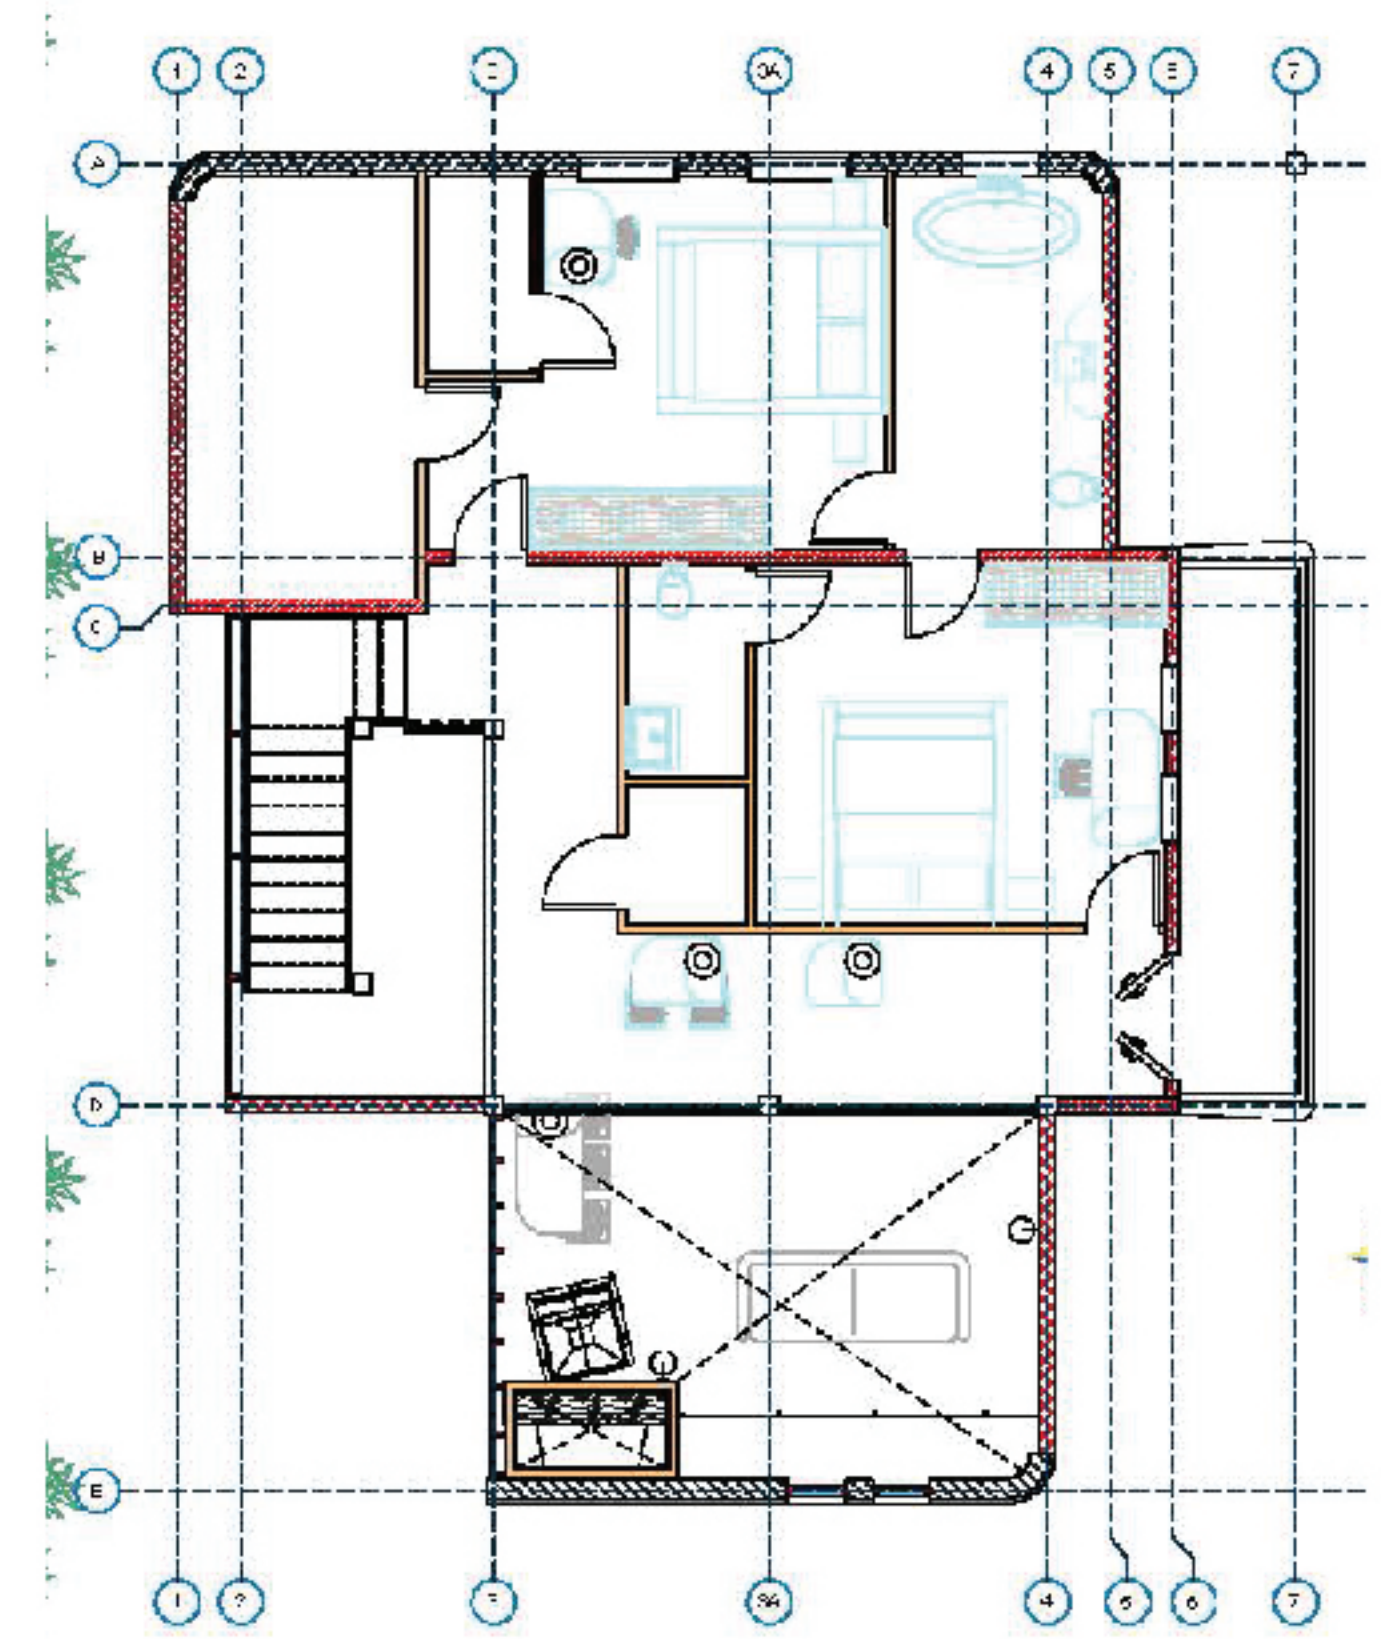

F I R S T F L O O R

BLDG TYPE : FARMHOUSE

BLDG HT : G + 1



STANDARDIZE

ROOF TILES

WALL THK

FLOORING


WINDOW
TYPES

PLASTERING

PAINTING

RAILING

DOOR TYPE

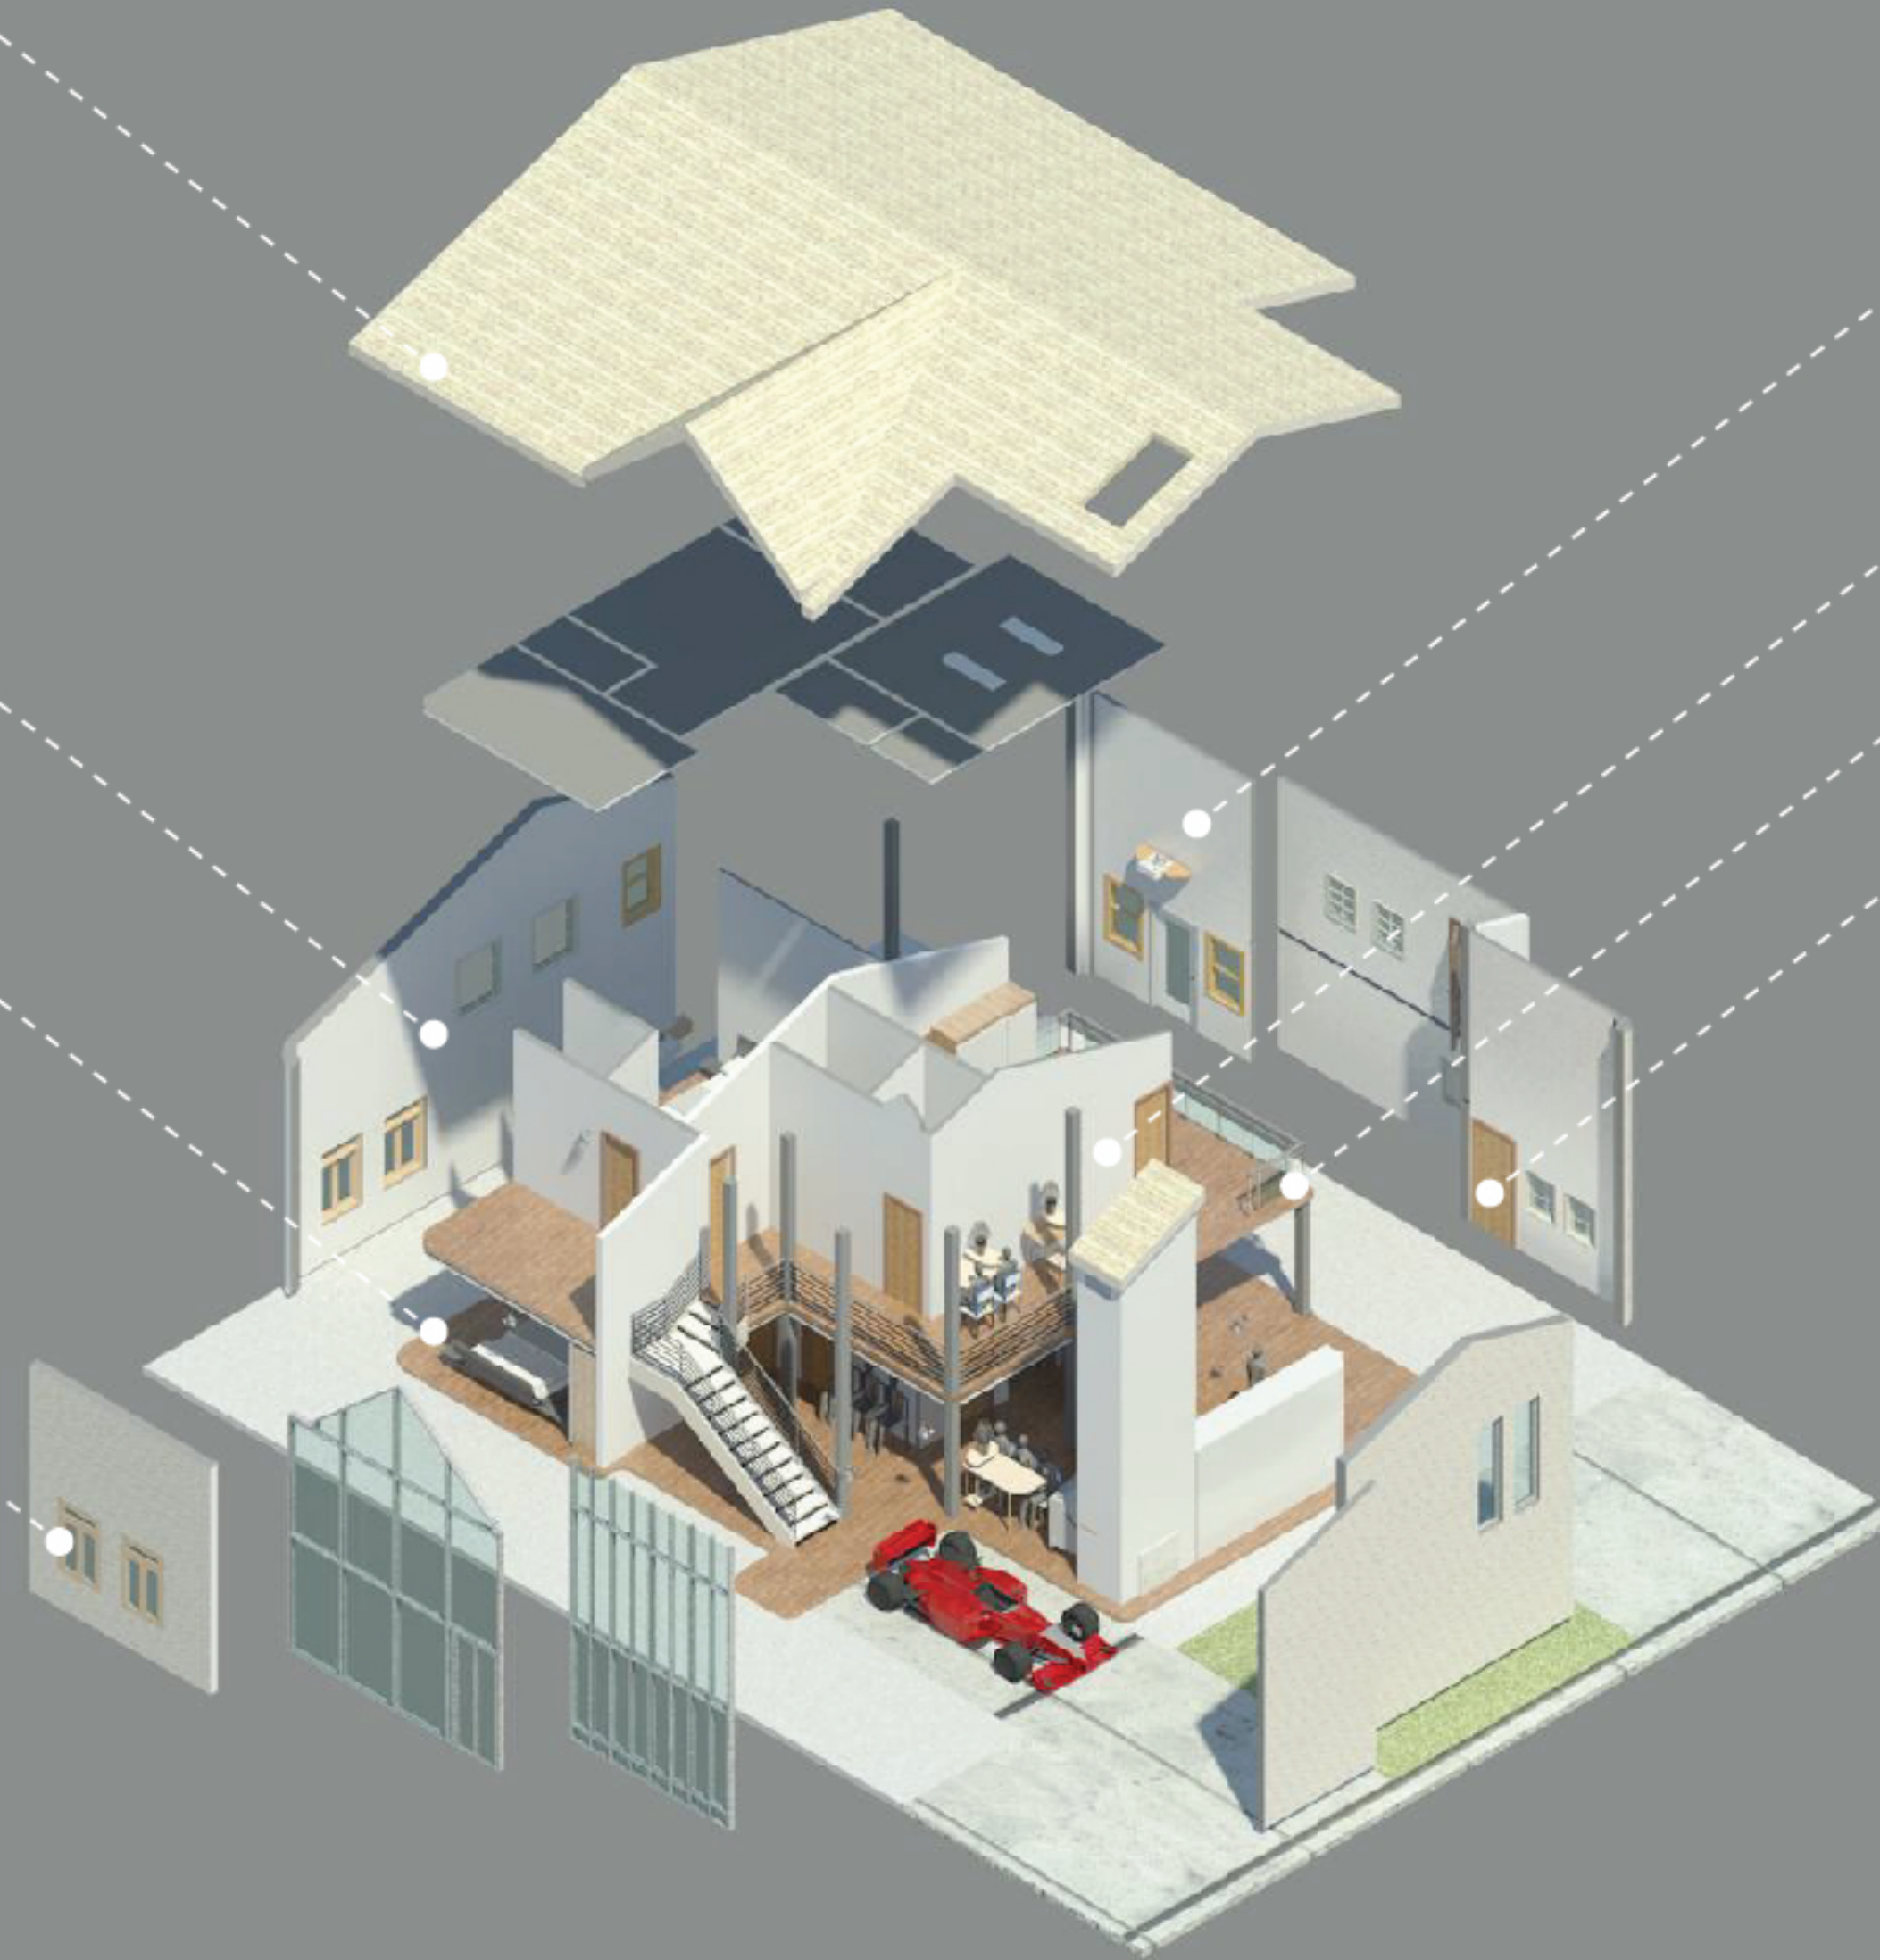

C U S T O M I Z E

R O O F I N G

C U R T A I N
W A L L



DESIGN OPTIMIZATION

EMBEDDED SERVICES

SIMPLE LAYOUT


OFFSET CONTROL

FIXED COLUMN TYPE

OPTIMIZE WASTEAGE




VALUE FOR THE PROJECT

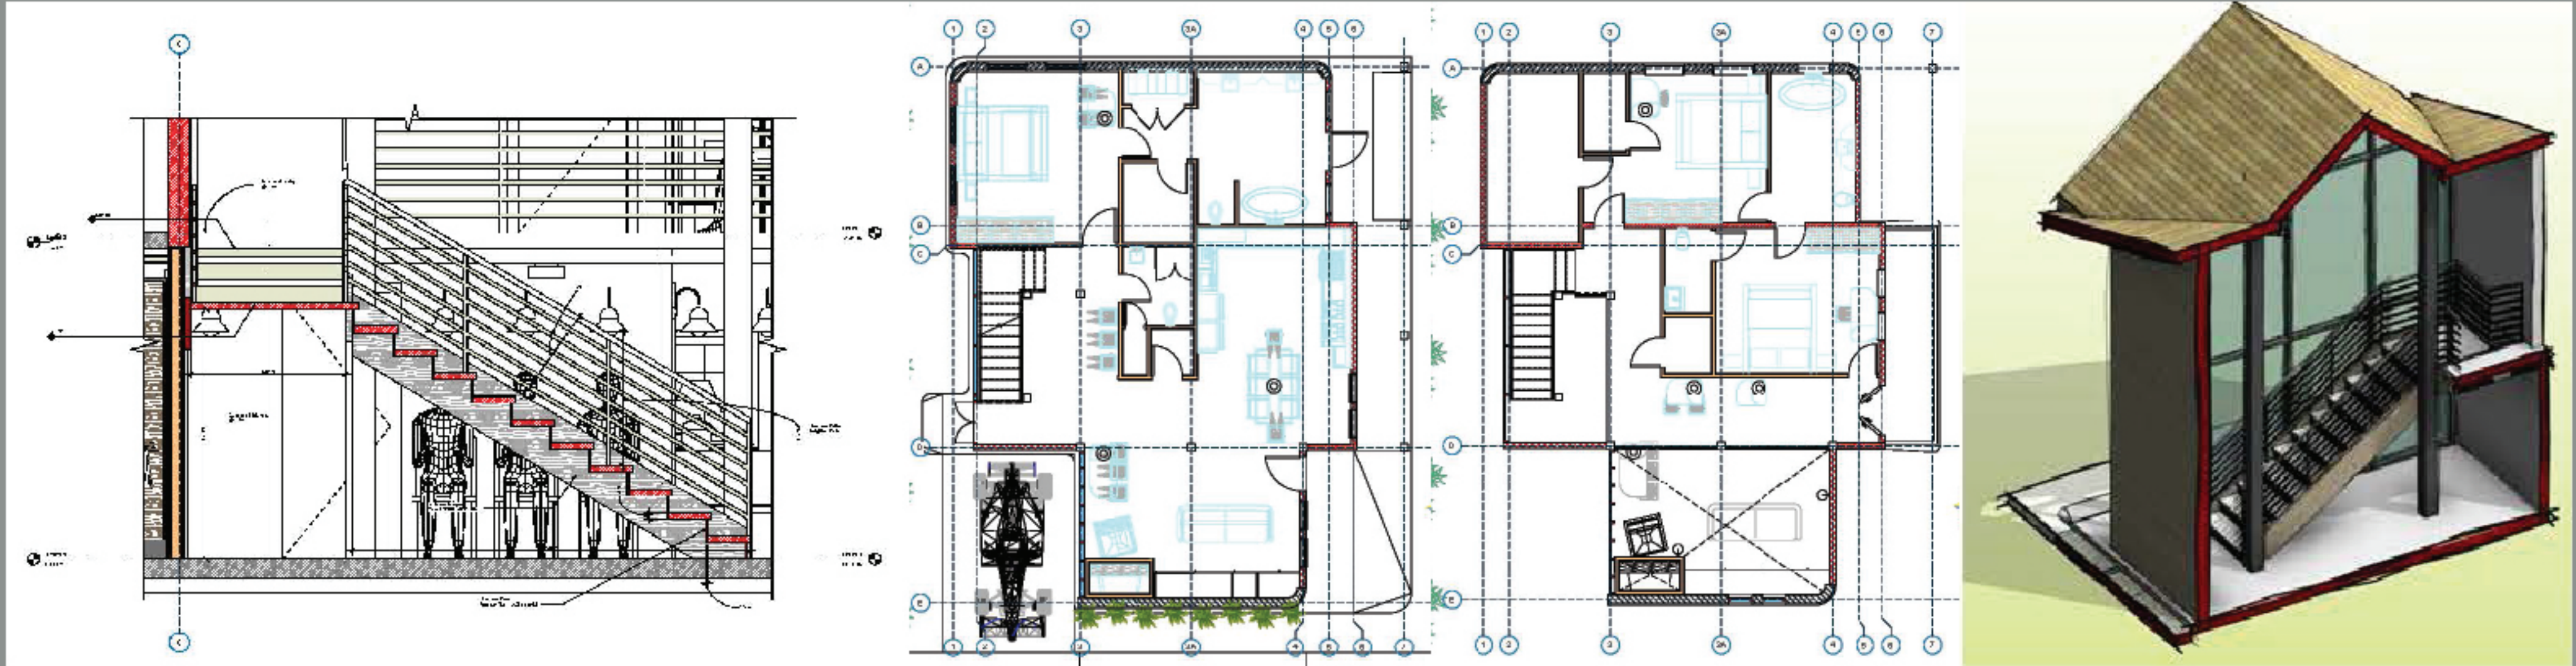

ADDRESSES THE CLIENT FOLLOWING REQUIREMENTS:

- SPACIOUS ROOMS
- PARKING SPACE INTEGRATED
- GENEROUS VIEW TO THE OUTSIDE
- STAIRCASE WELL + CURTAIN WALL - MAXMIZING DAYLIGHT

C O S T P A I D F O R T H E P R O J E C T

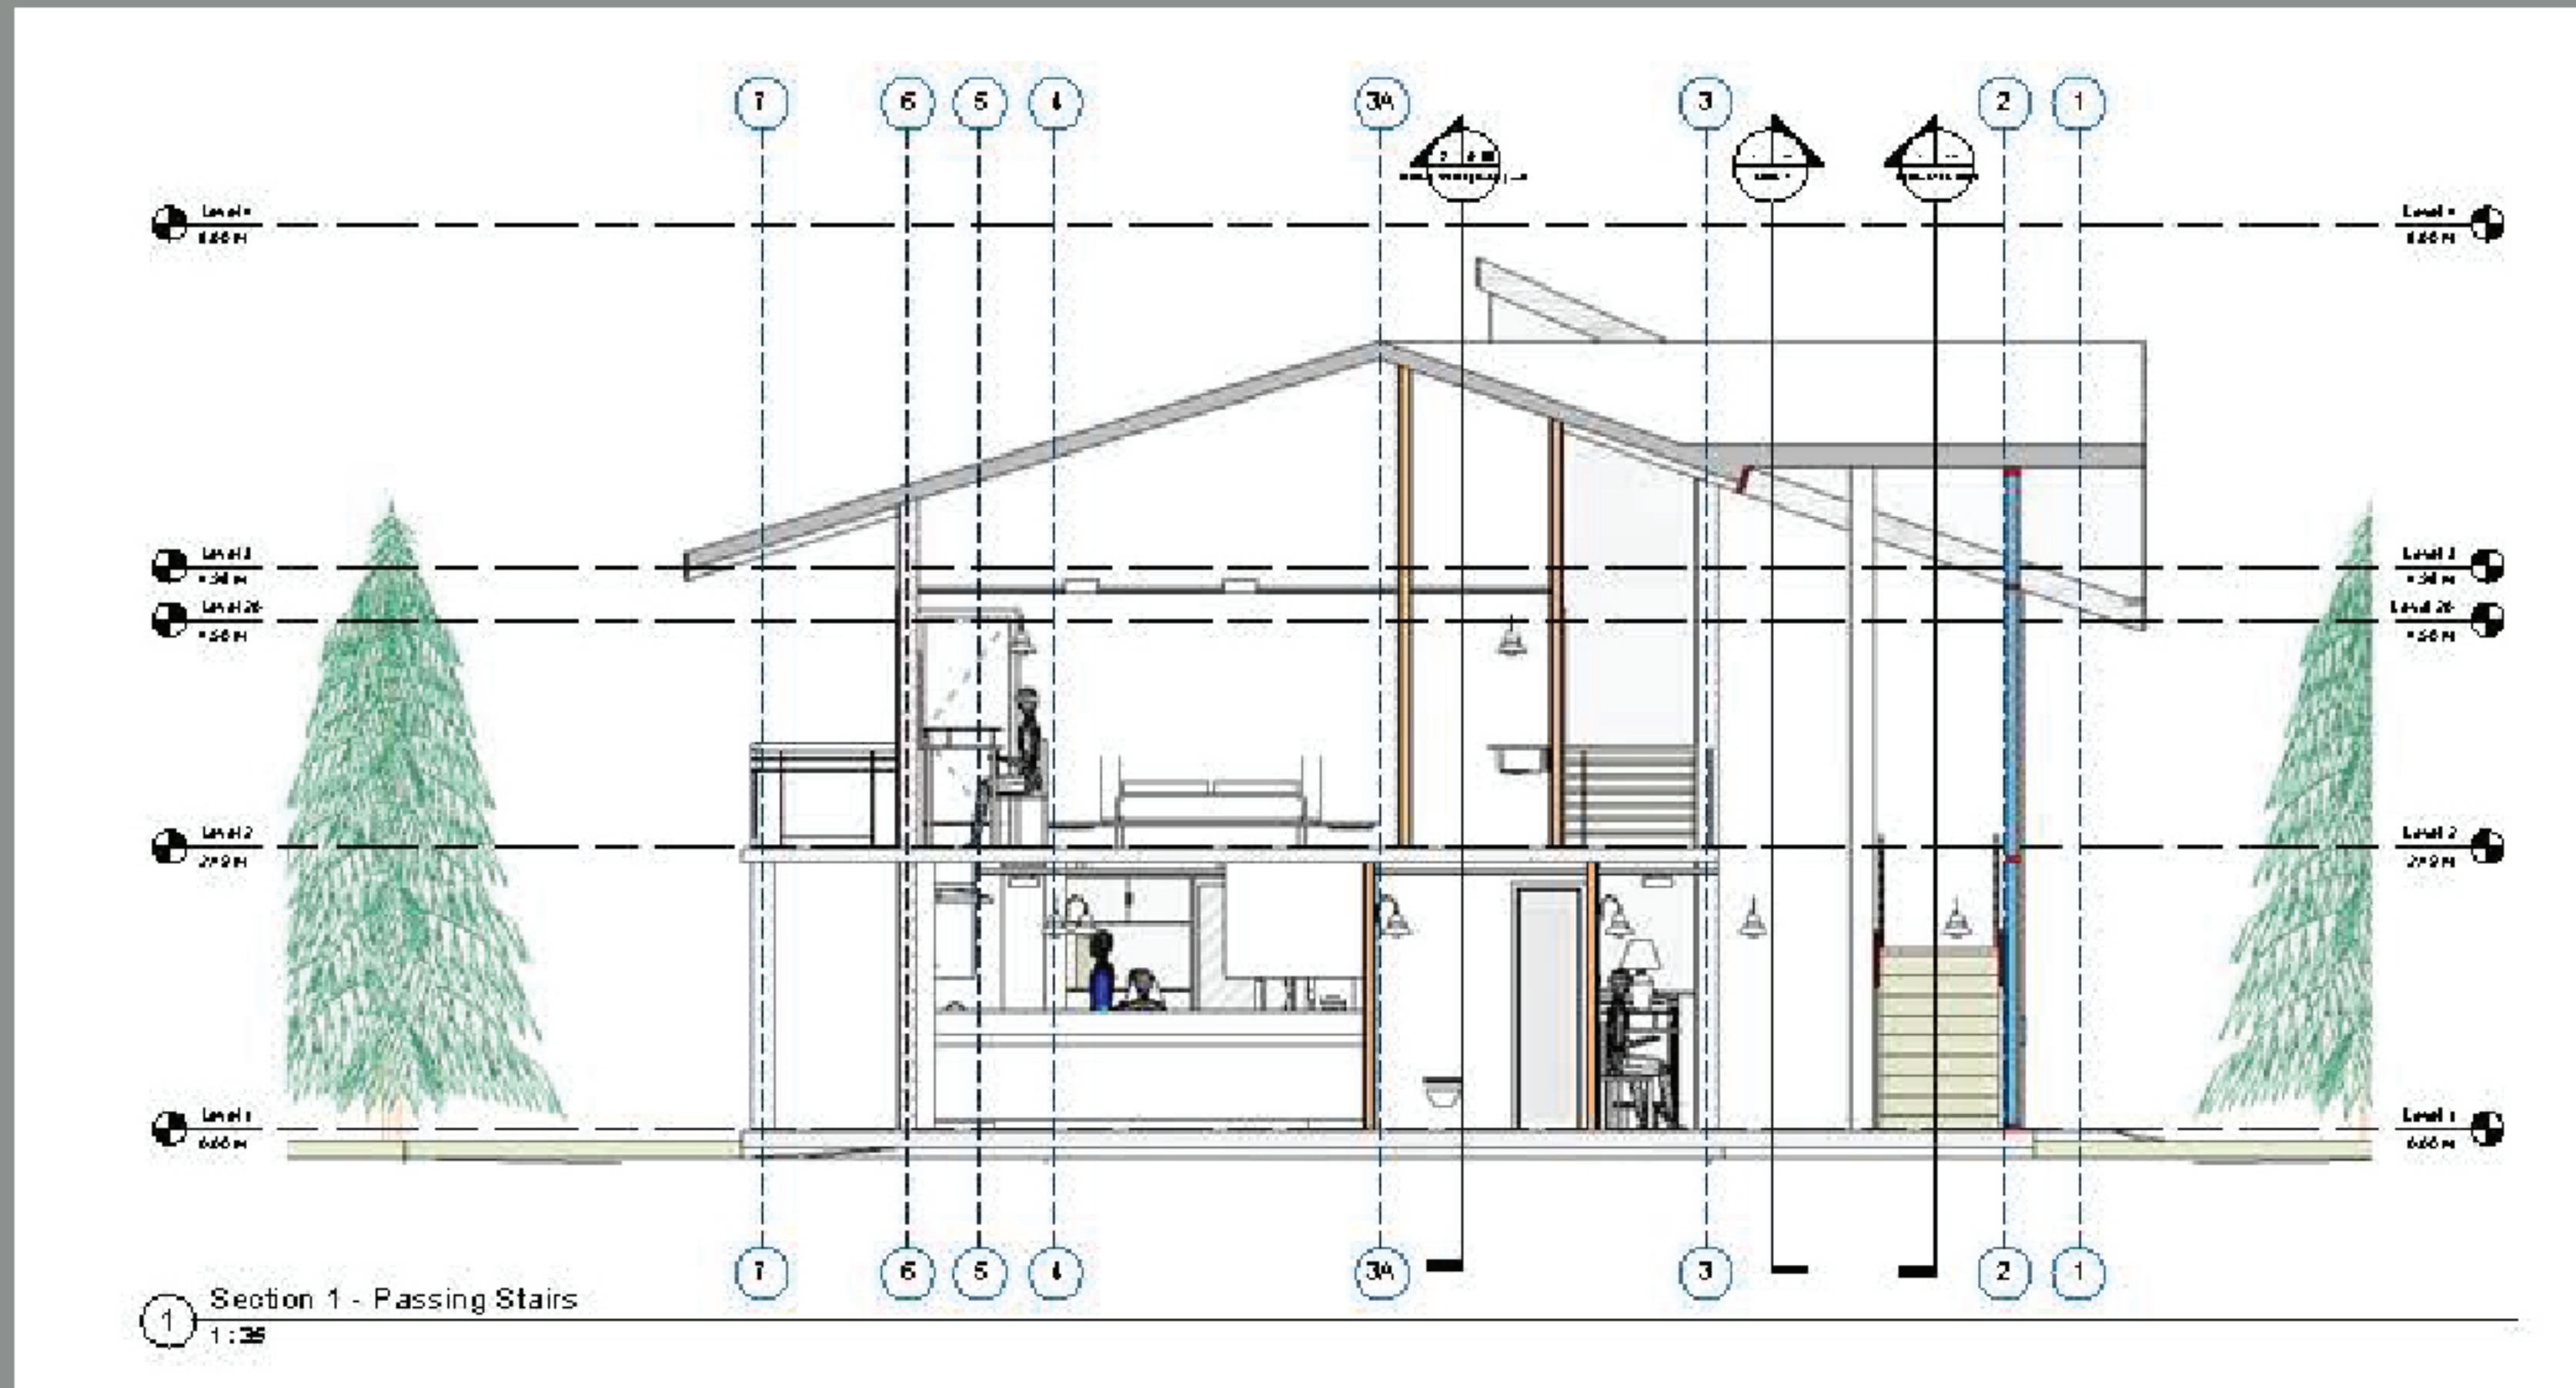

P E N A L T Y :

- A T T I C S P A C E D U E T O S L O P I N G R O O F
- C U R T A I N W A L L C O U L D H A V E B E E N A V O I D E D
- R A I L I N G C O U L D H A V E B E E N M S S T E E L I N P L A C E O F G L A S S
- R O O F O V E R H A N G S A D D I N G T O E X T R A R O O F S H I N G L E S